
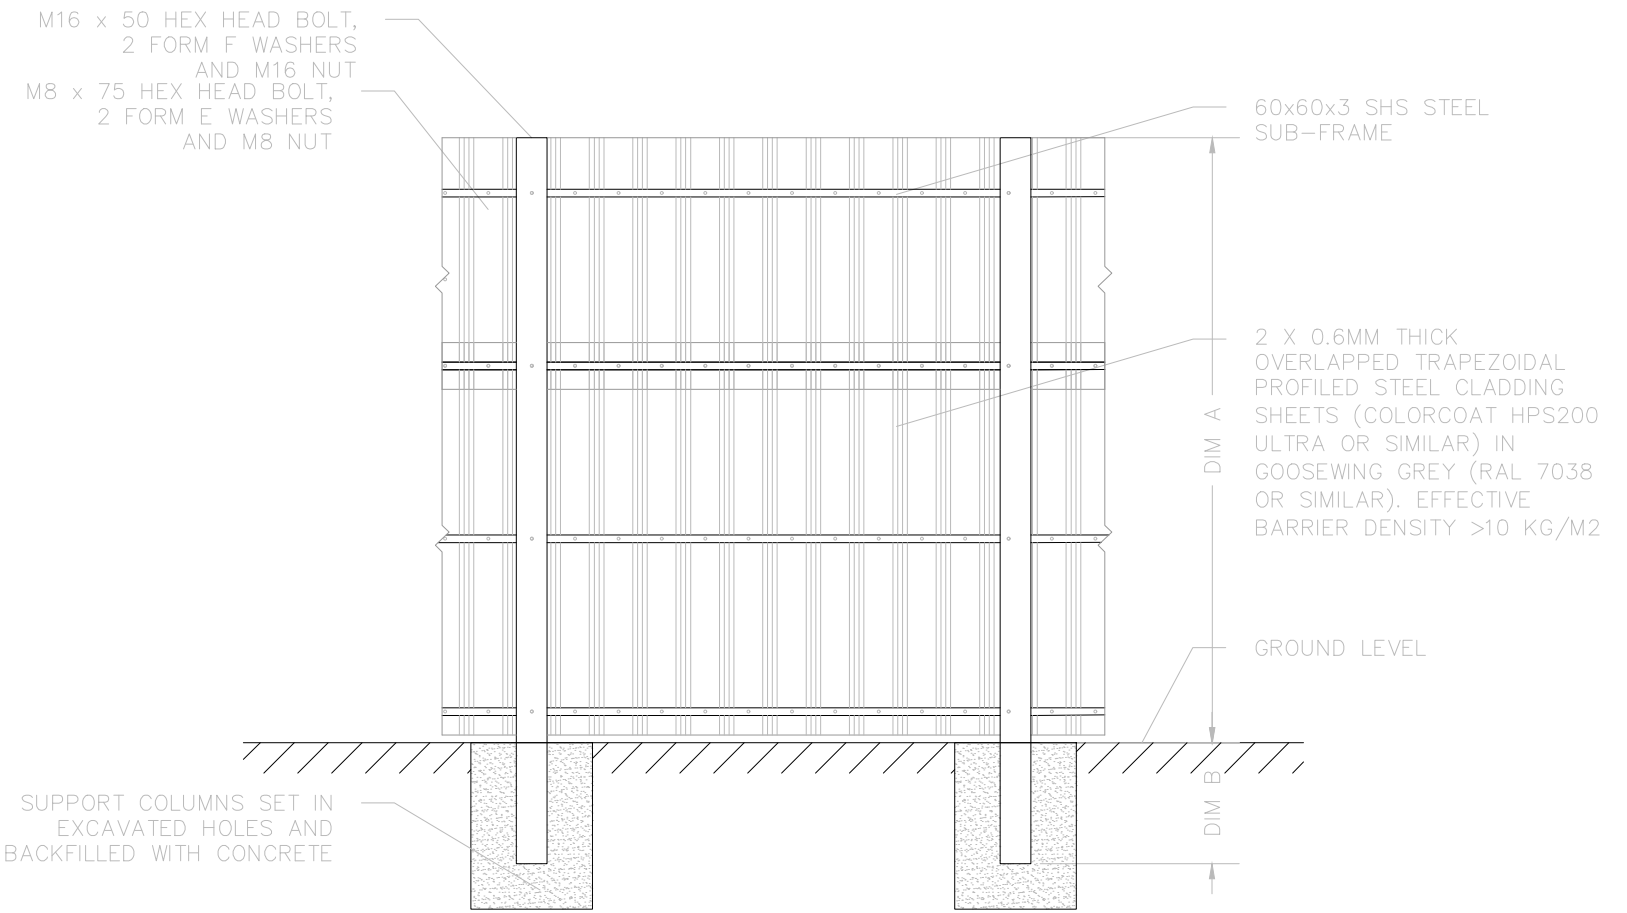
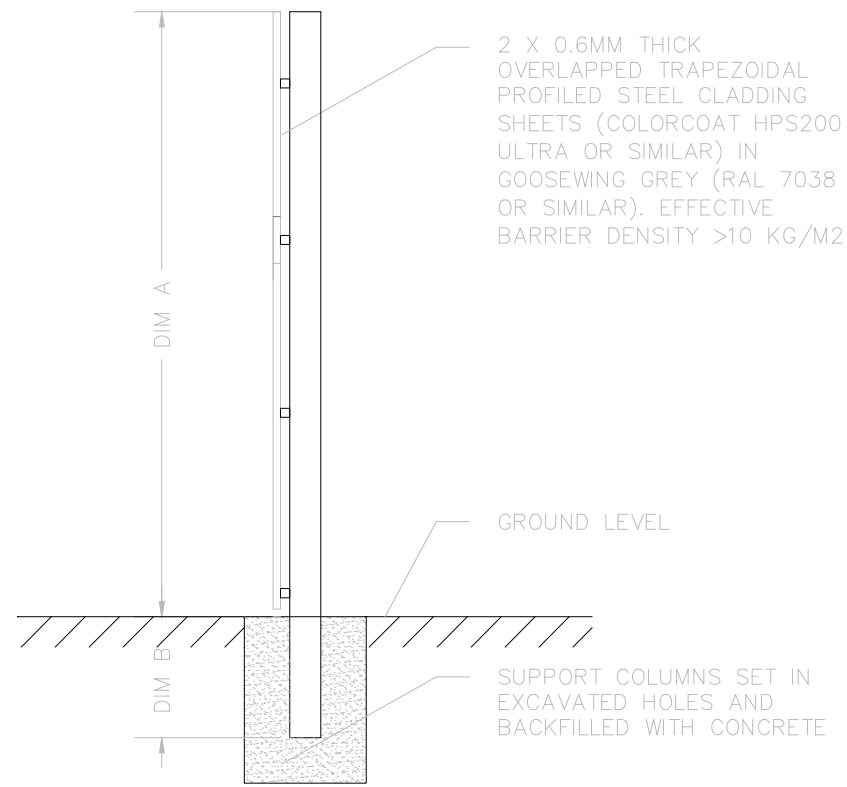


BARRIER REF.	DIM A	DIM B*	COLUMNS*
B	4000	>800	356X171

*TBC BY STRUCTURAL ENGINEER

2 X 0.6MM THICK OVERLAPPED TRAPEZOIDAL PROFILED STEEL CLADDING SHEETS (COLORCOAT HPS200 ULTRA OR SIMILAR) IN GOOSEWING GREY (RAL 7038 OR SIMILAR). EFFECTIVE BARRIER DENSITY >10 KG/M2

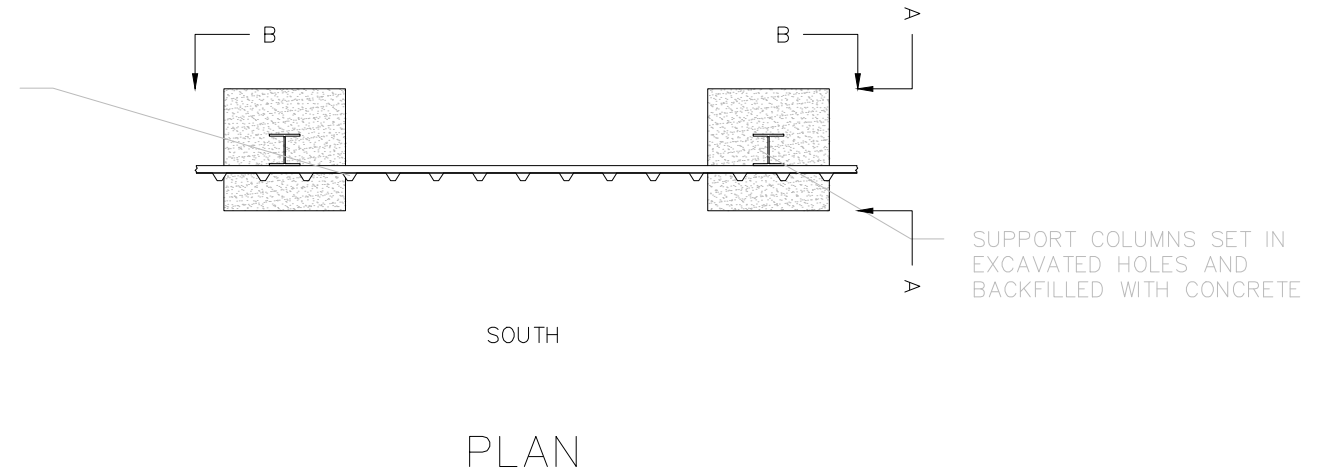

NOT INTENDED TO REPRESENT DETAILED DESIGN

AMENDMENTS	REV REF	DETAILS	DATE	MADE BY	CHKD BY



TECHNIA ENVIRONMENT AND PLANNING LTD
 UNIT 1, FOXES LANE, OAKDALE BUSINESS PARK
 BLACKWOOD, NP12 4AB
 TEL: 02921 900400
 EMAIL: PLANNING@TEPL.EU

FFOREST WOOD QUARRY, COWBRIDGE ROAD,
 TALYGARN, PONTYCLUN, CF72 9XD

ACOUSTIC BARRIER DESIGN -
 BARRIER B

Drawn	SW	Scale
Ch'kd	RJ	
App'r'd	RJ	@A3
Date	01/02/22	

Job No. RJG Drg No. 11089 - 001 - D